

Gloucester Wing Level 0

Proposed

Key

Proposed


Extent of works Area

Notes

1. New lighting and ventilation to M+E specification
2. All detail equipment, power and data locations to be agreed with Trust prior to installation

Works Area 2

Works Area 1

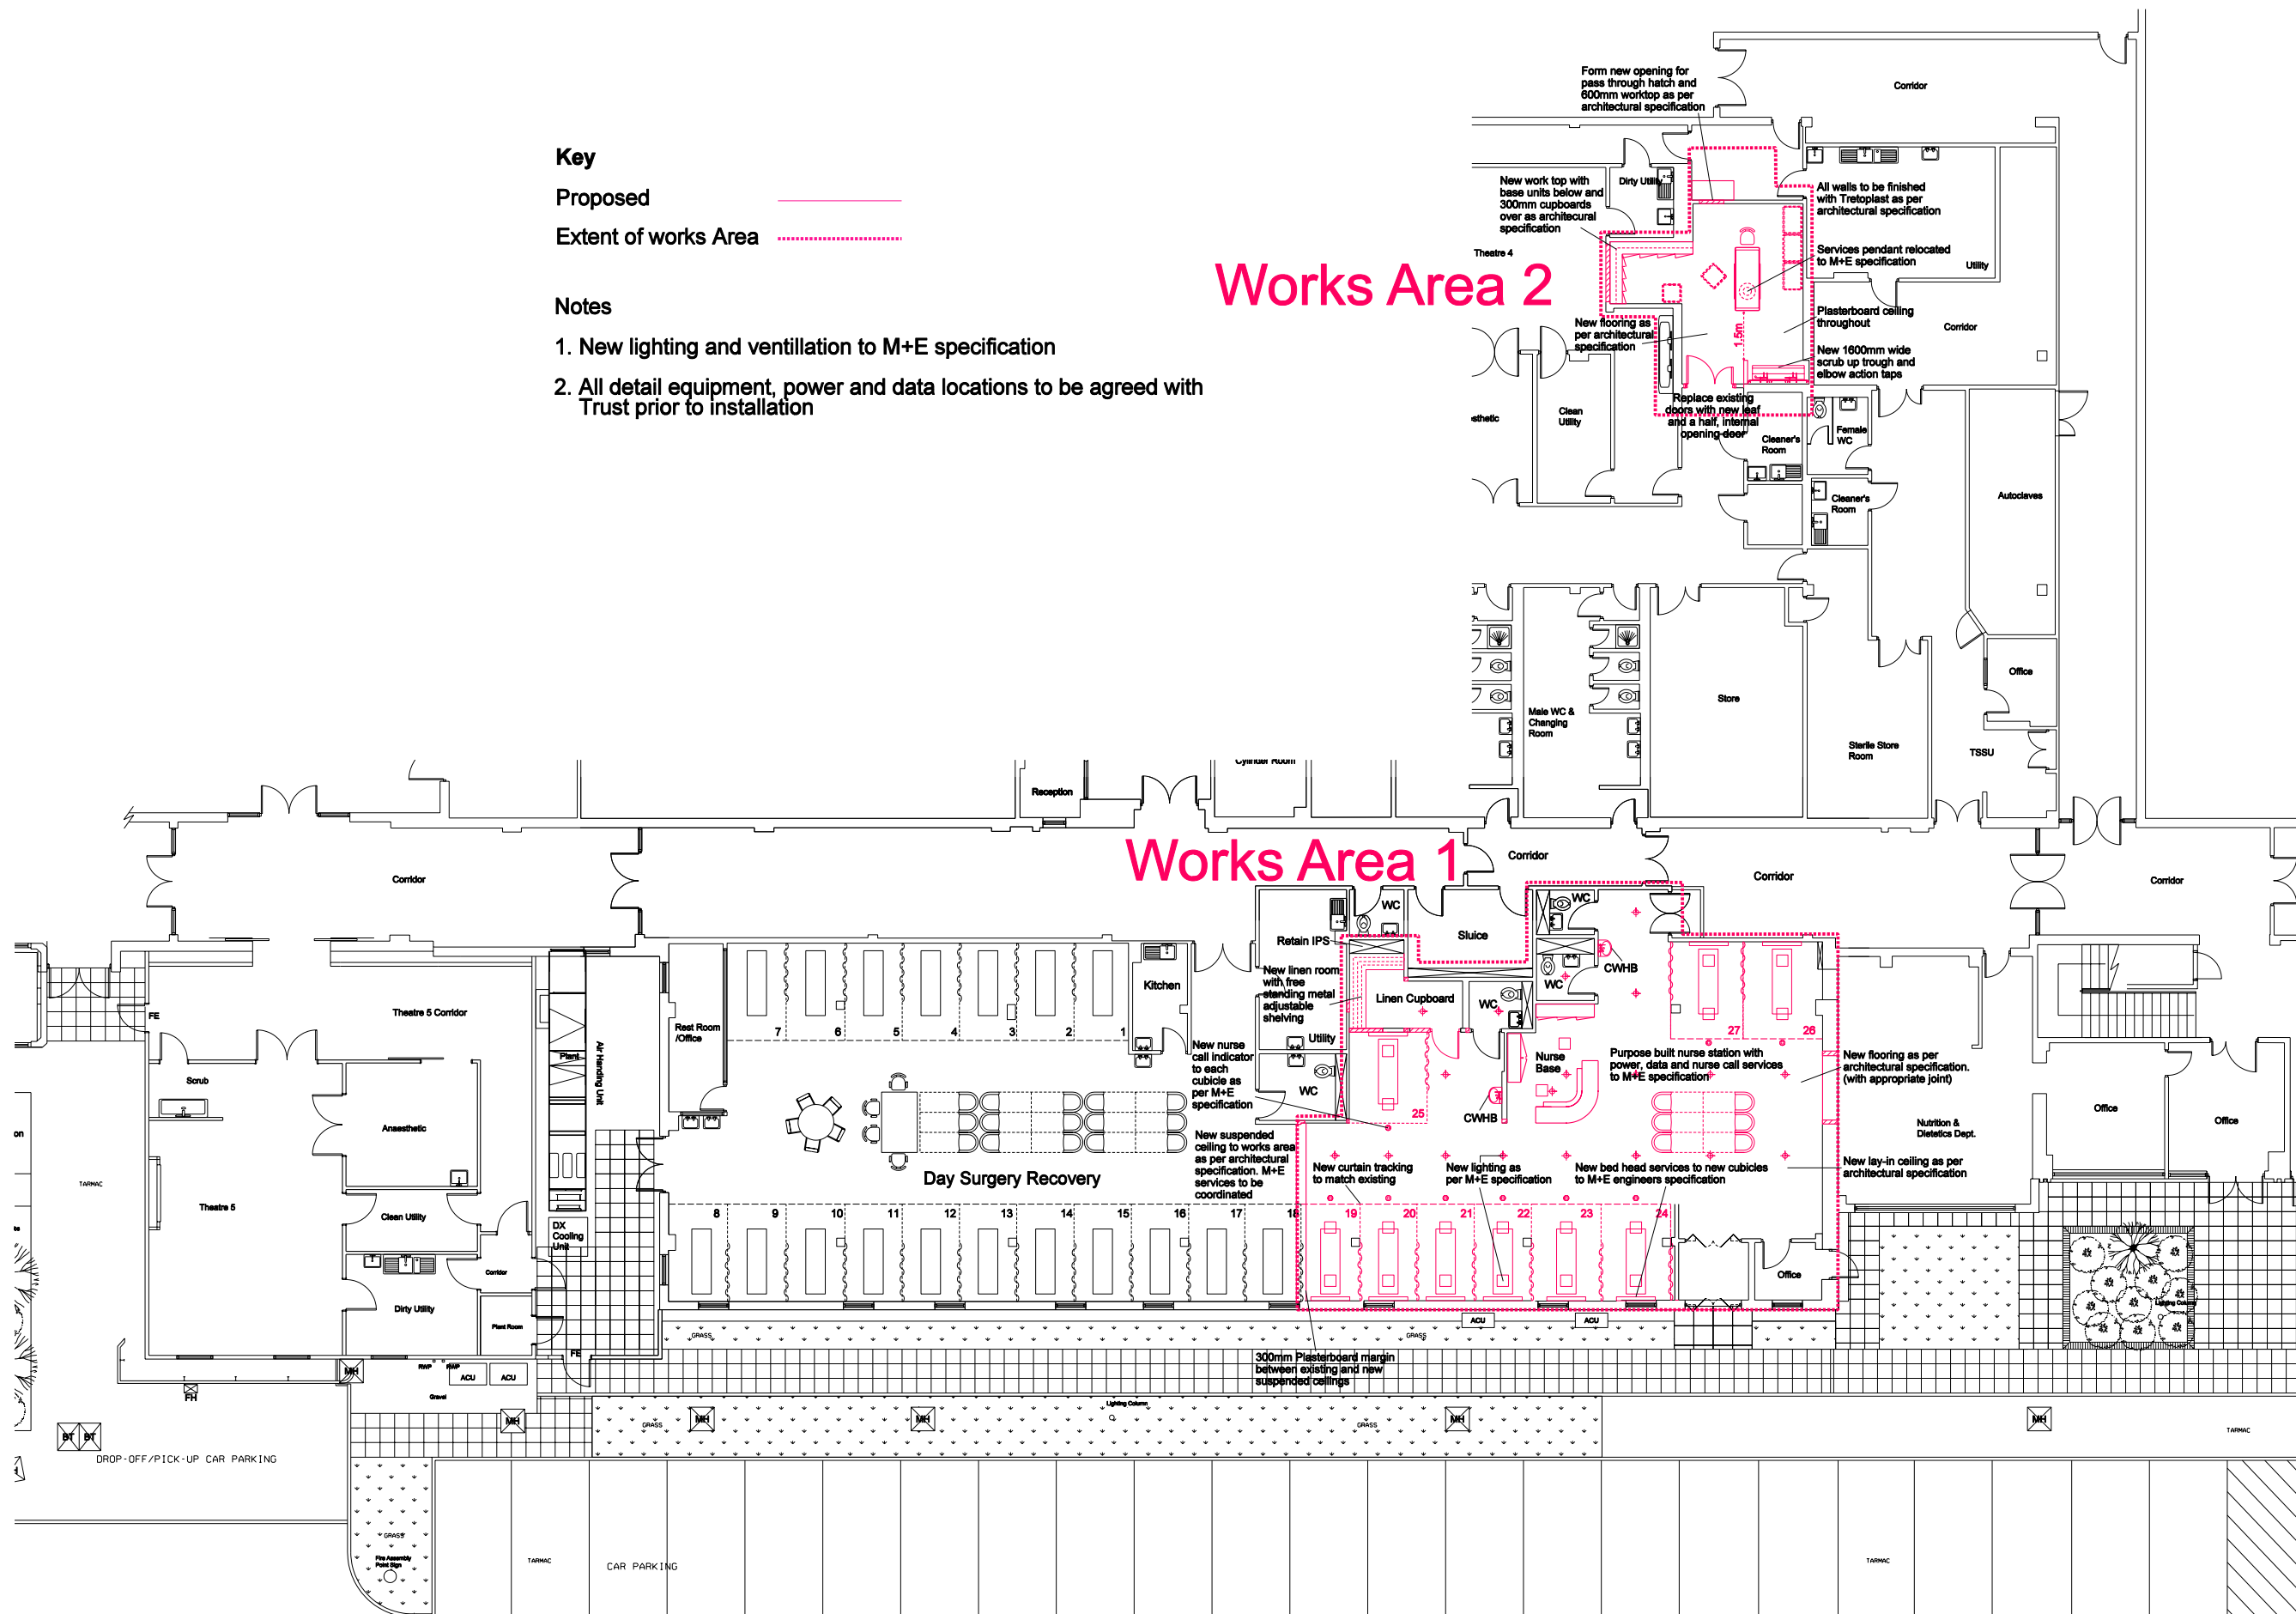

Key

Notes

DO NOT SCALE OFF DRAWING
REPORT ALL DISCREPANCIES
CHECK ALL DIMENSIONS ON SITE

© Copyright Murphy Philipps 2006
Prepared using Microstation V8.05



INFORMATION

GLOUCESTER WING LEVEL 0
PROPOSED
at
WEST HERTFORDSHIRE HOSPITALS
ST ALBANS CITY HOSPITAL

m u r p h y p h i l i p p s
140 Old Street
London EC1V 9BJ

2391/00 - 101 Rev.
05 December 2006
1:100 @ A1

Telephone 020 7490 8008
Facsimile 020 7490 8778